


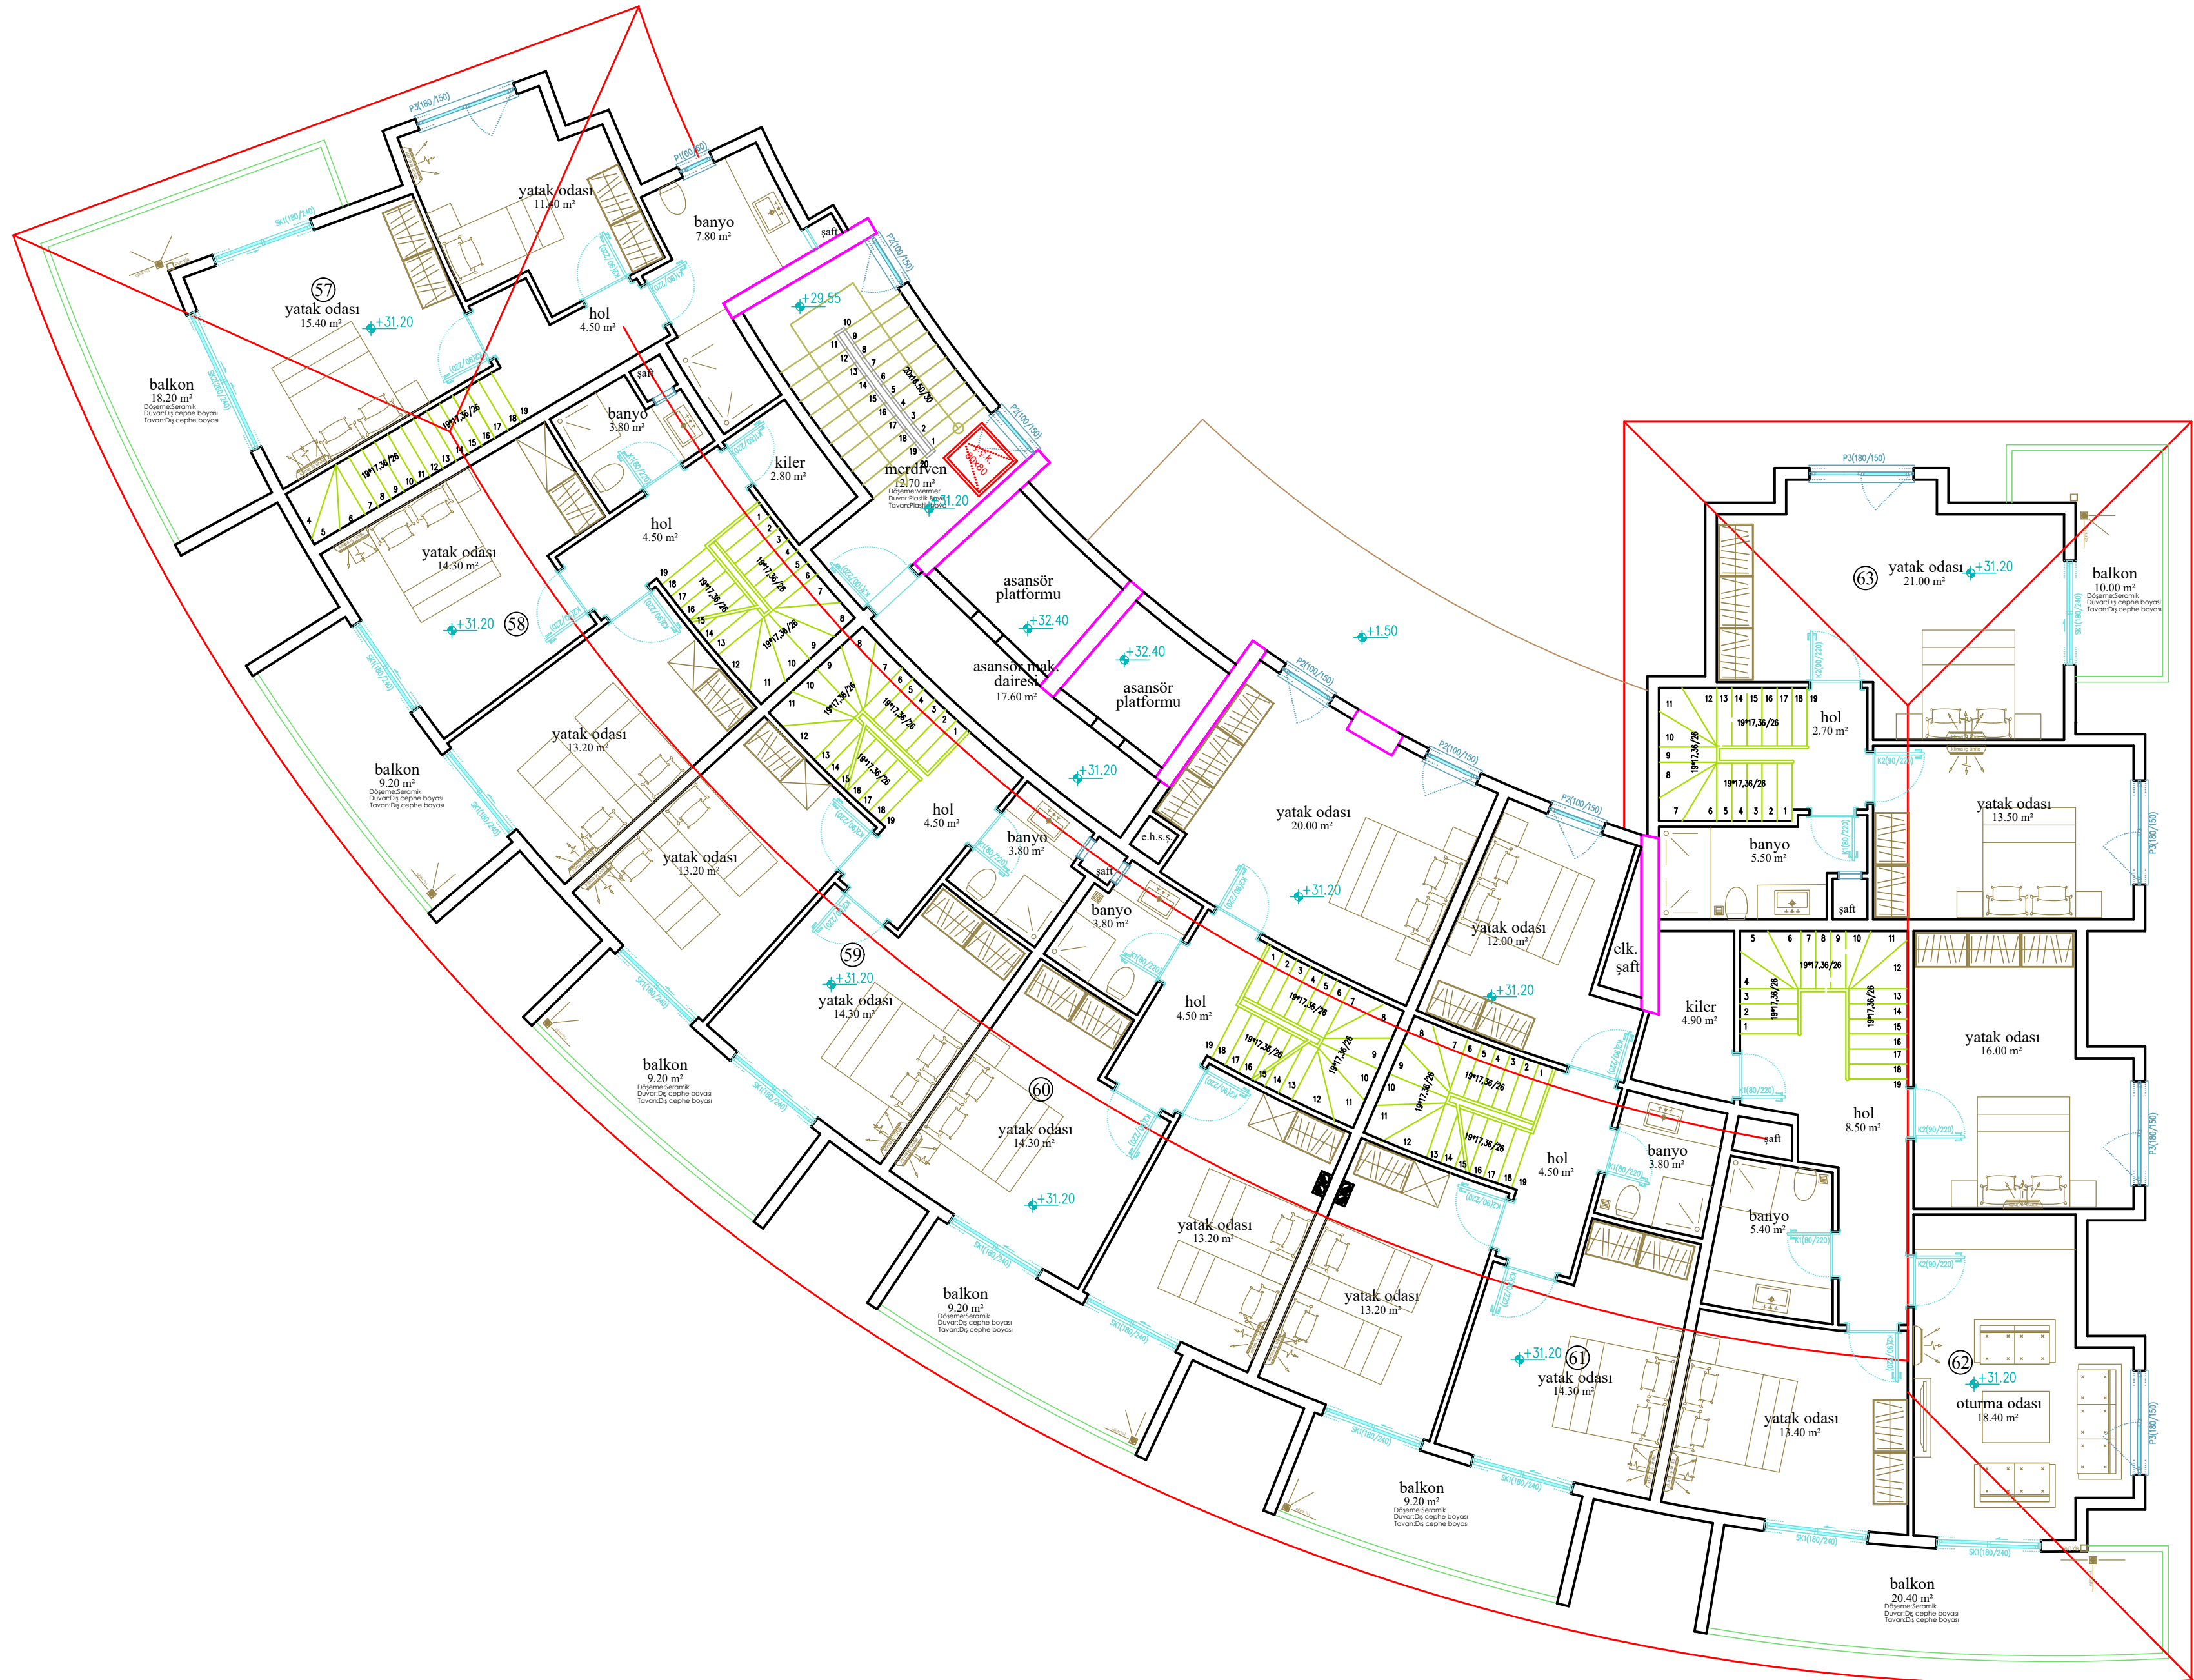

MP

Alarabın

MİMARLIK MÜHENDİSLİK DEKORASYON
İNŞAAT TAAH. TİC. VE SAN LTD. ŞTİ.

ADRES ATATÜRK CAD. ŞENAL APT.
NO:3 ALANYA / ANTALYA

TEL 0 242 511 88 16
GSM 0 533 411 03 13

MİMAR

SÜLEYMAN DALABASMAZ

ÇATI ARASI PLANI

PAFTA
NO

3